



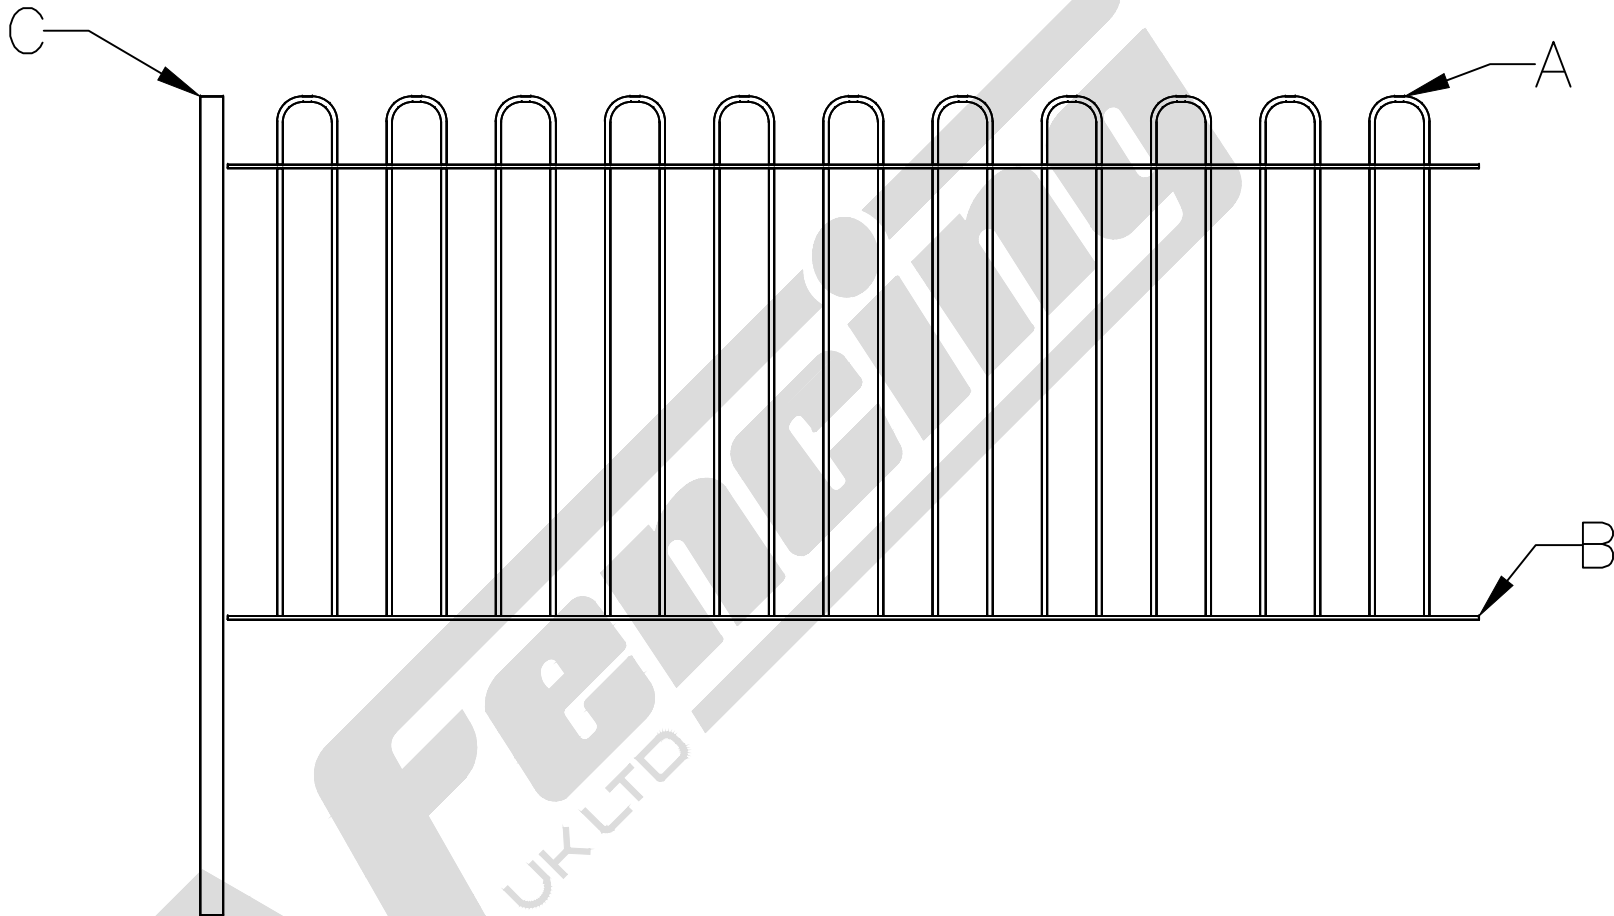


ITEM	PARTS NAME	QUANTITY
A	12MM ROUND BAR	11
B	40x8MM FLAT BAR 2.75M LONG	2
C	50X50X2.5 RHS BOX	1

900M HIGH STANDARD BOWTOP, 12MM ROUND BAR
 AA Fencing UK Ltd.The Wireworks Evans
 Road,Speke Liverpool L24 9PB
 0151 363 1234 info@aafencing.co.uk

SIZE:	RVE:	DRAWN:	DATE:	SCALE:	1:10
A4	1.0	CO	12/05/2026		
WEIGHT:PANEL 37.81kg				SHEET 2 OF 2	

NOTE: SHOULD ANY DISCREPANCIES BE FOUND WITH THIS DRAWING,PLEASE INFORM AA FENCING. COPYRIGHT OF THIS DRAWING IS OWNED BY AA FENCING UK LIMITED

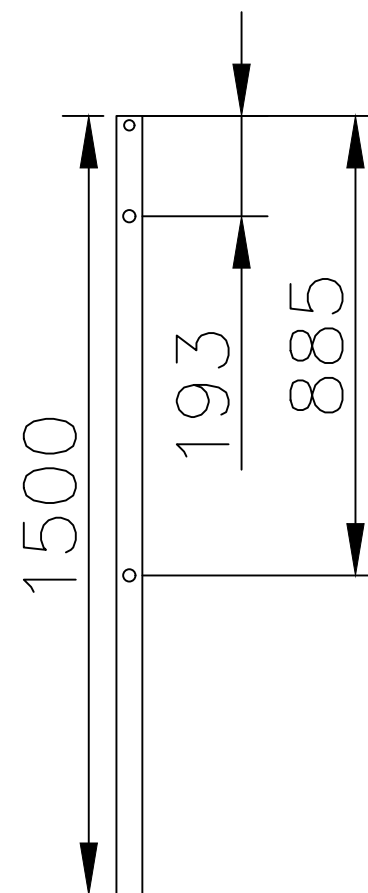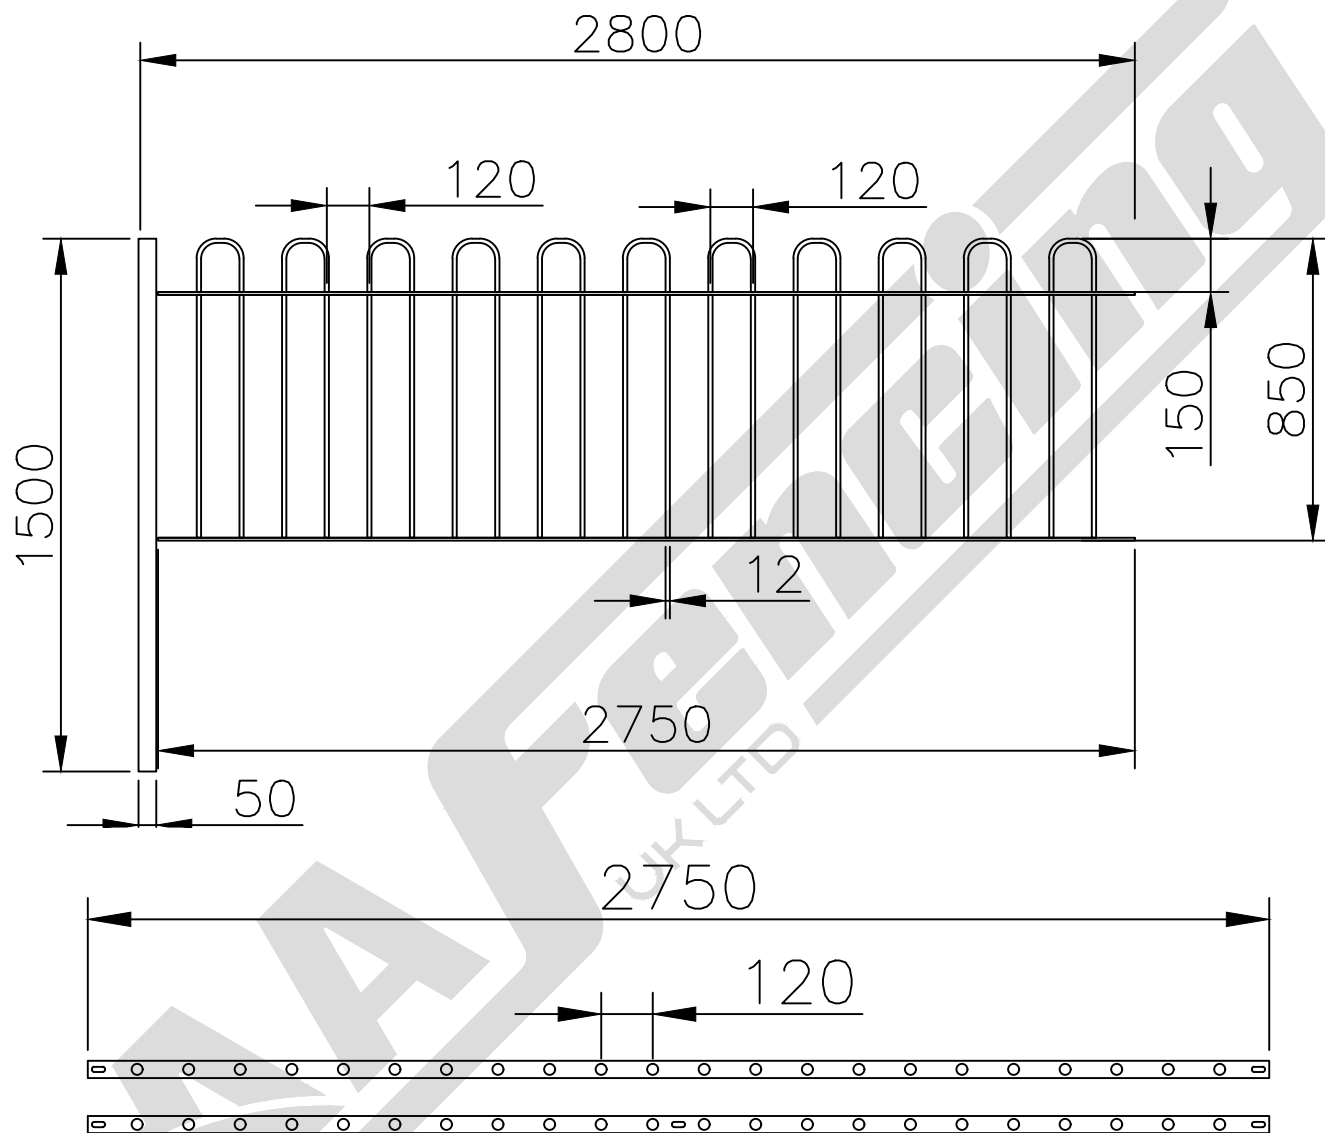

ITEM	PARTS NAME	QUANTITY
A	12MM ROUND BAR	11
B	40x8MM FLAT BAR 2.75M LONG	2
C	50X50X2.5 RHS BOX	1

900M HIGH STANDARD BOWTOP, 12MM ROUND BAR
AA Fencing UK Ltd.The Wireworks Evans
Road,Speke Liverpool L24 9PB
0151 363 1234 info@aafencing.co.uk

SIZE: A4 RVE: 1.0 DRAWN: CO DATE: 12/05/2026

SCALE: 1:10

WEIGHT:PANEL 37.81kg

SHEET 2 OF 2

NOTE:

SHOULD ANY DISCREPANCIES BE FOUND WITH THIS DRAWING,PLEASE INFORM AA FENCING.
COPYRIGHT OF THIS DRAWING IS OWNED BY AA FENCING UK LIMITED